


NOTES:

- Asphalt carriageway
- Asphalt footway
- PCC slab footway
- Natural stone footway
- Natural stone sett-paved parking areas
- Small element block paved area
- Natural stone kerbline
- Natural stone edging kerbline
- White road markings
- Waiting/loading restriction markings
- Vehicle crossover
- Drop kerb pedestrian crossing

Continued from Drg No TCD/637052/2/11

Continued on Drg No TCD/637052/2/13

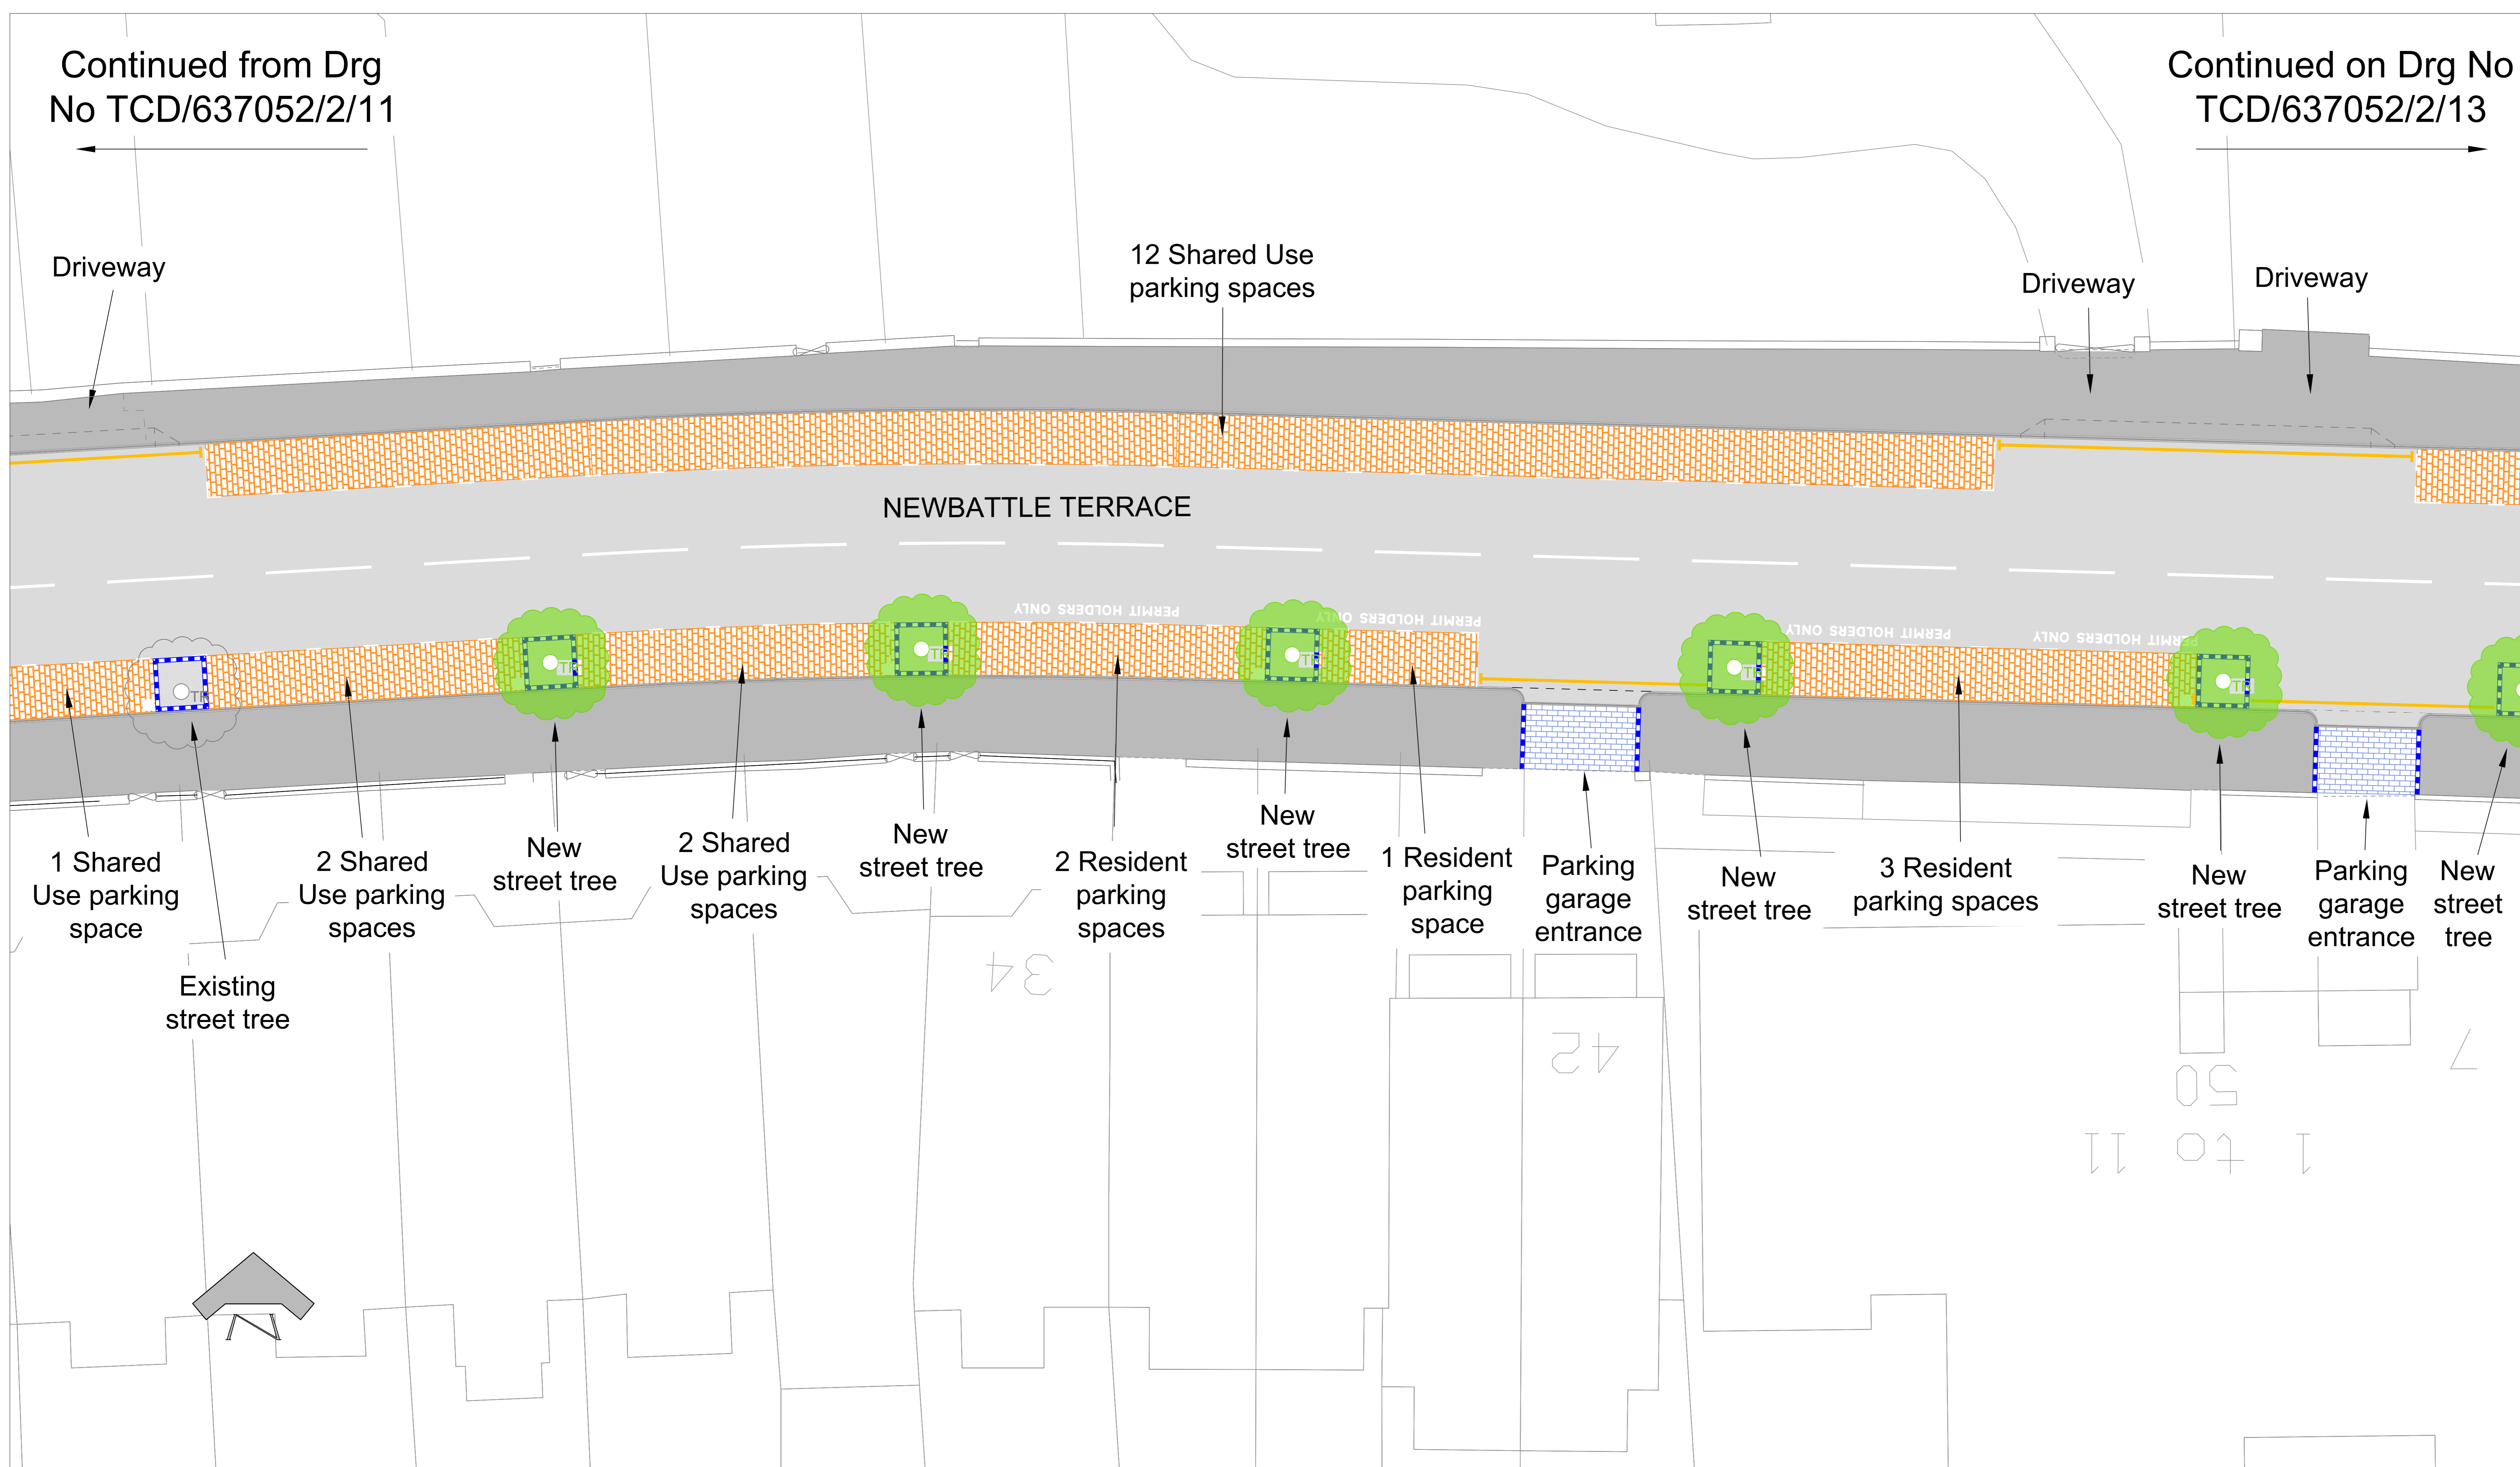

This map is reproduced from Ordnance Survey material with the permission of Ordnance Survey on behalf of the Controller of Her Majesty's Stationery Office © Crown copyright. Unauthorised reproduction infringes Crown copyright and may lead to prosecution or civil proceedings.  
100023420 (2020)

B	Final scheme layout	AP	Sept 2020	TB
A	Pay & Display parking spaces amended to Shared Use	AP	Aug 2020	TB
REVISION	DETAILS	BY	DATE	CHECKED

**EDINBURGH**  
THE CITY OF EDINBURGH COUNCIL

The City of Edinburgh Council  
Waverley Court  
4 East Market Street  
Edinburgh, EH8 8BG  
Telephone: 0131 200 2000

PLACE MANAGEMENT  
ROADS AND TRANSPORT INFRASTRUCTURE  
TRANSPORT CONTRACTS AND DESIGN

Newbattle Terrace  
Carriageway and Footway Resurfacing  
Public Realm Works  
Public Consultation 2020  
Drawing 2 of 4

Date: August 2020  
Scale: 1:100 / 1:500 @A0  
Job No. 637052  
Drawn by: A Parkinson  
Checked by: T Booth